


大样-01

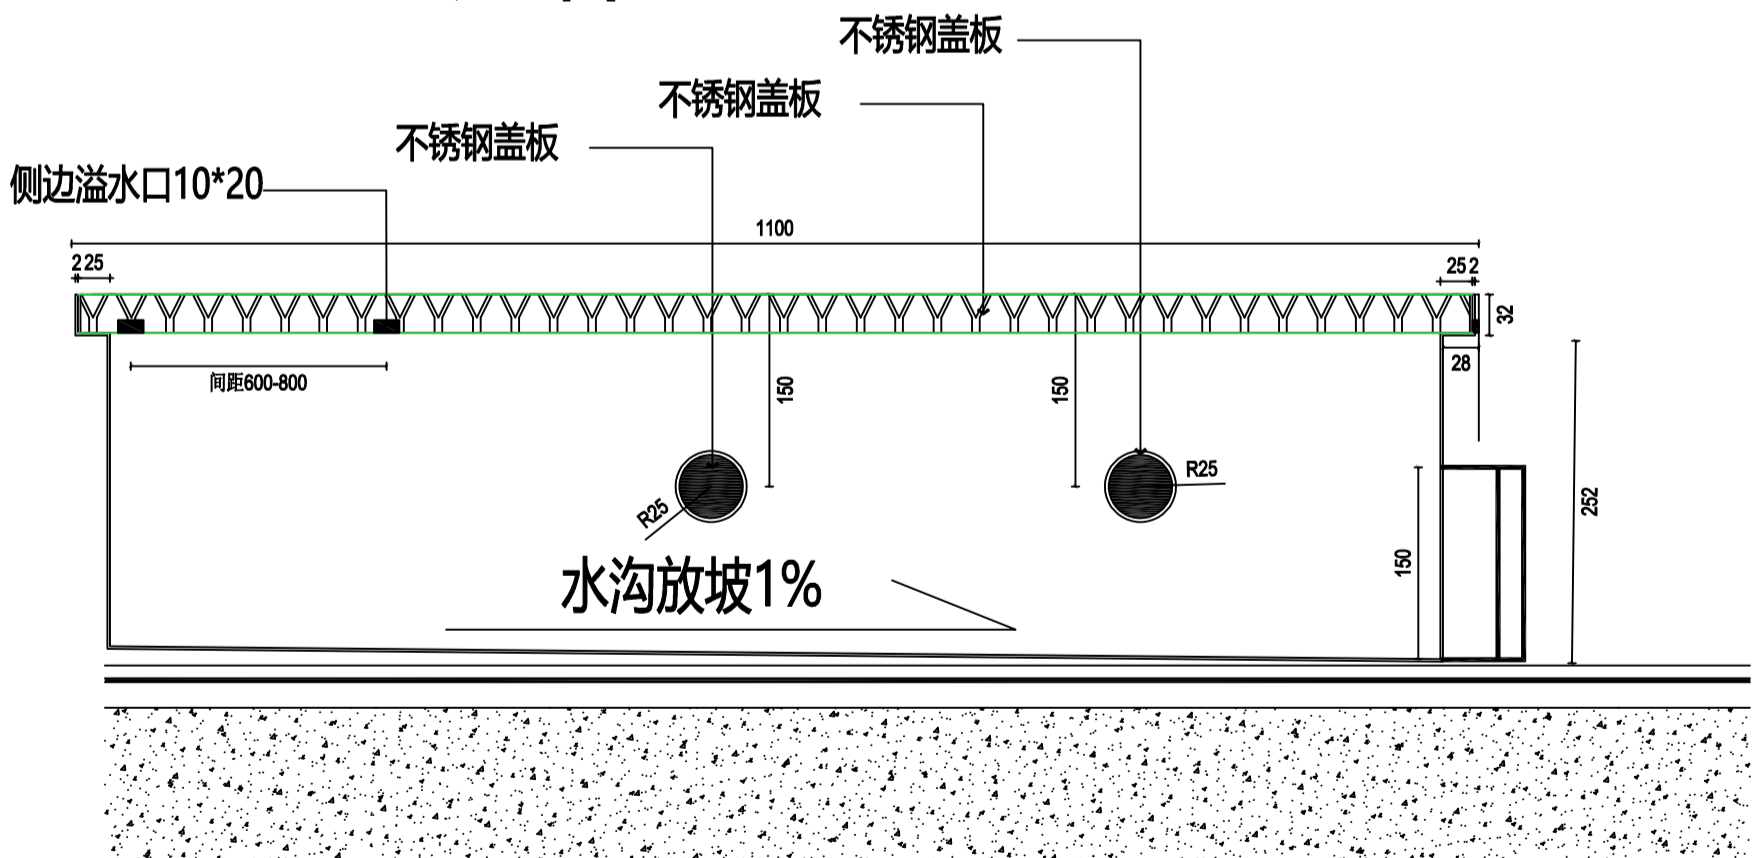

大样-02