
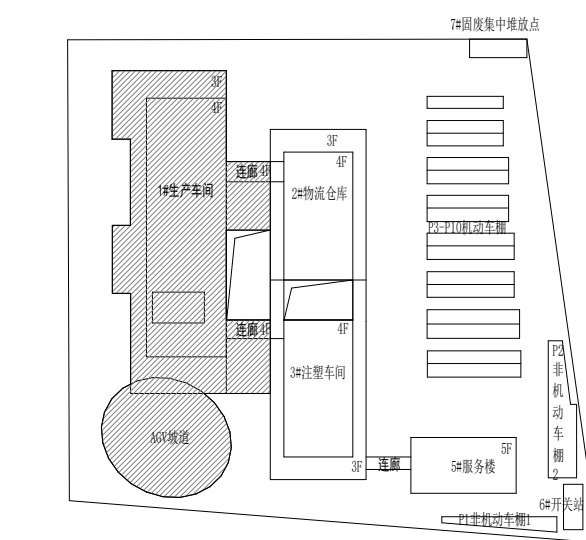


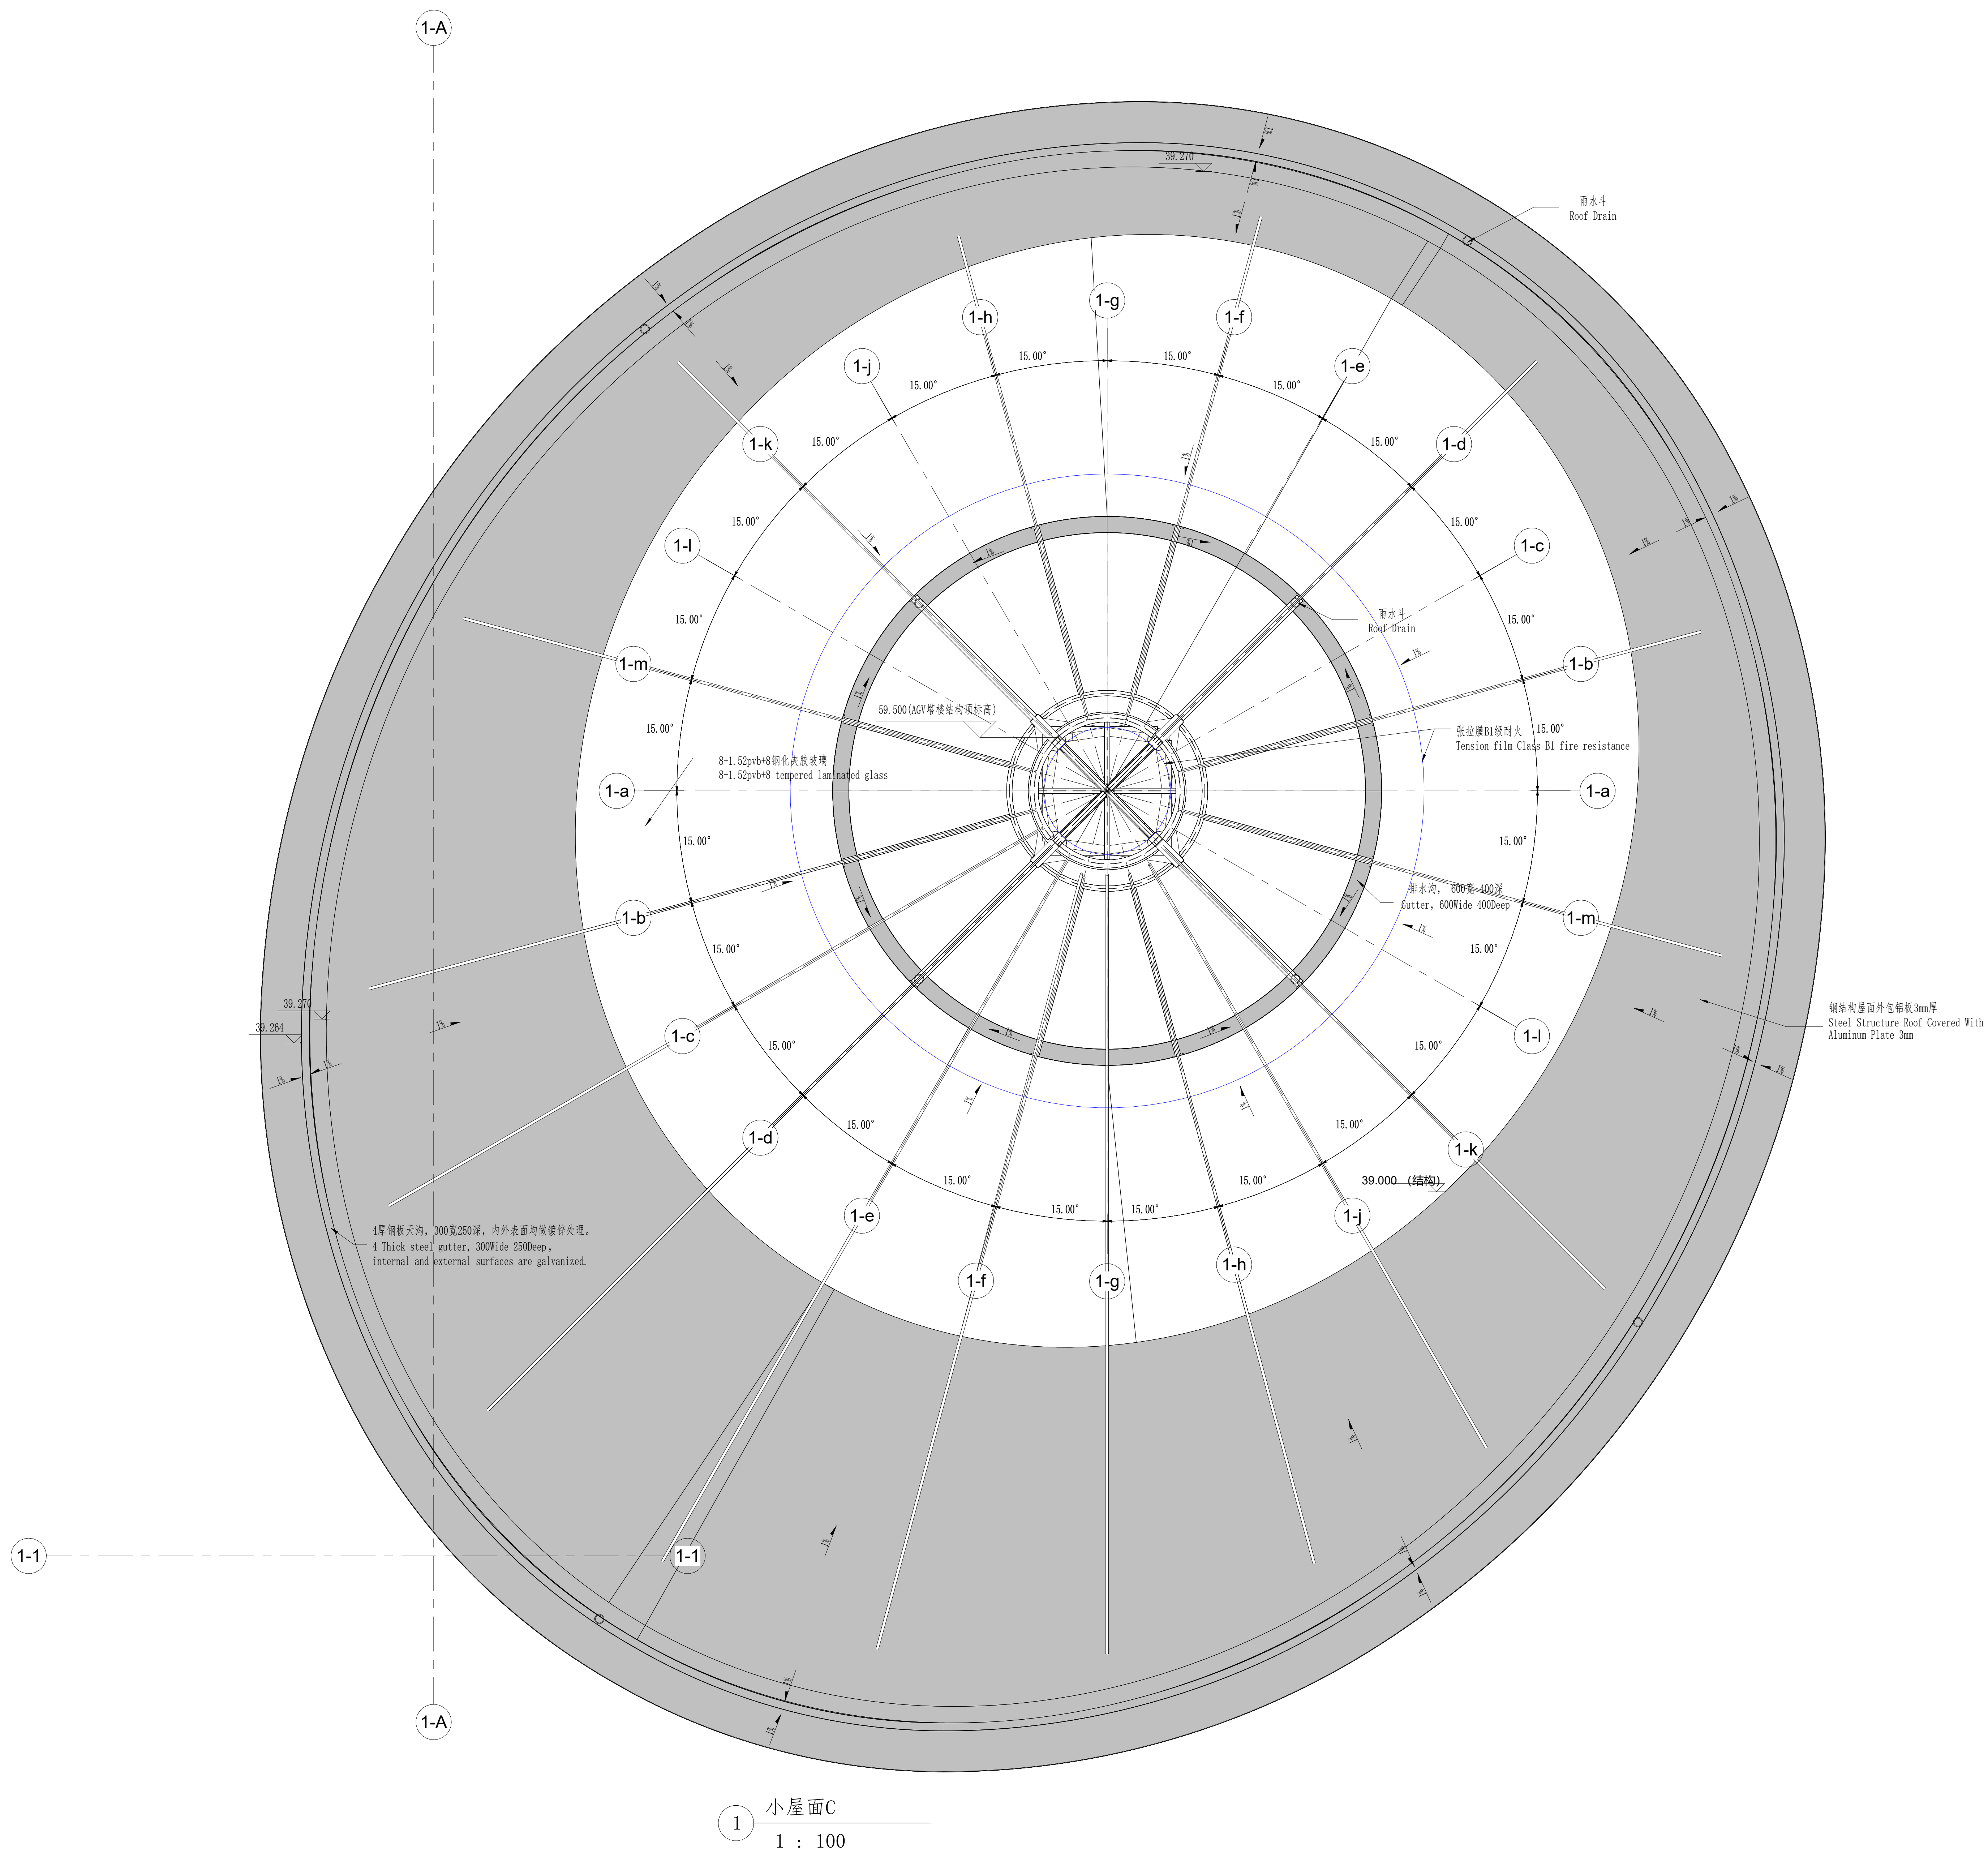

 KEY PLAN 索引图

[illegible]

0	12/13/2024	施工图 ISSUE FOR CONSTRUCTION
版次 REV.	日期 DATE	描述 DESCRIPTION

MANAGEMENT COMPANY



gbd Engineering Consulting (Shanghai) Co., Ltd.

业主Logo

OWNER LOG



Igus (Shanghai) Motion Plastics Co., Ltd.

执业资格:

REGISTRATION STAMP

出图签章:

RELEASE STAMP



生特瑞(河北)工程设计有限公司
Century 3 Engineering Co., Ltd

工程设计资质等级：甲级

工程设计证书编号: A213003378

The drawings and data information is exclusive to C3, the grantee has the duty of confidentiality, without the written permission of C3, cannot partially or completely copy, also shall not disclose to third parties.

项目名称	易景新工厂项目				
PROJ NAME	Isgus New Factory Project				
子项名称	1#生产车间				
SUB UNIT NAME	1#PRODUCTION AREA				
描述内容	1#楼层屋顶平面图-B-2				
DRAW NAME	PLAN B-2 OF THE ROOF OF BUILDING				
项目负责人	姓名 NAME	签字 SIGNATURE	日期 DATE		
审核人	崔波				
专业负责人	崔波				
L D E					
审批					
审核	崔波				
REVIEW					
复核	李佳				
CHECK					
设计					
DESIGN					
会签	林源东	结构专业	暖通专业	动力专业	
DISCIPLINE	ARCHI.	STRUC.	HVAC.	UT	
签字					
会签	电气专业	暖通专业	给排水专业	防腐专业	
DISCIPLINE	ELEC.	HVAC	P & F	CPD	
签字	周国生	叶明荣	张松林	郭峰	
SIGNATURE					
项目编号	11AU23242	阶段	施工阶段		
文件号					
DOC NO.	11AU23242-01-AR-DAL-RBF-0002				
编制	专业	比例	版本	日期	审核
REV.	电气专业	1 : 100			SHEET
0					